
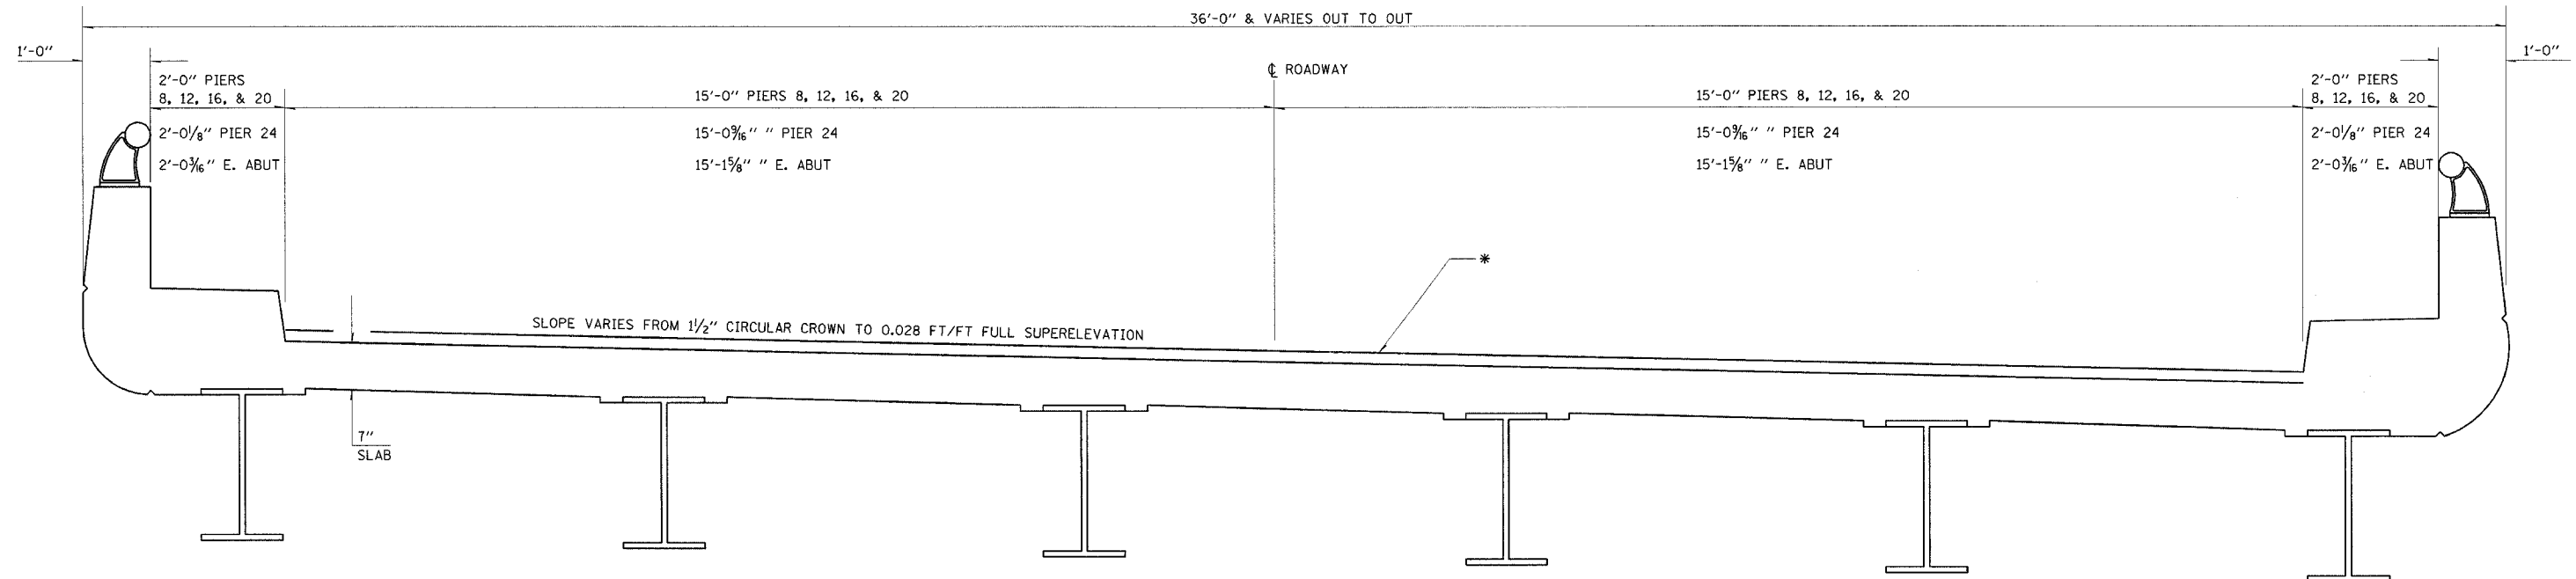


steffenmk
8/9/2004
c:\projects\94861d\00104pa.dgn
TYP 1

REL.	SECTION	COUNTY	TOTAL SHEETS	SHEET NO.
*	**	WHITE	77	23
FED. ROAD DIST. NO. 7		ILLINOIS	FED. AID PROJECT NO.	

• FAI 64 (I-64)
• D-7 BRIDGE DECK REPAIRS FY 2005
CONTRACT NO. 94861

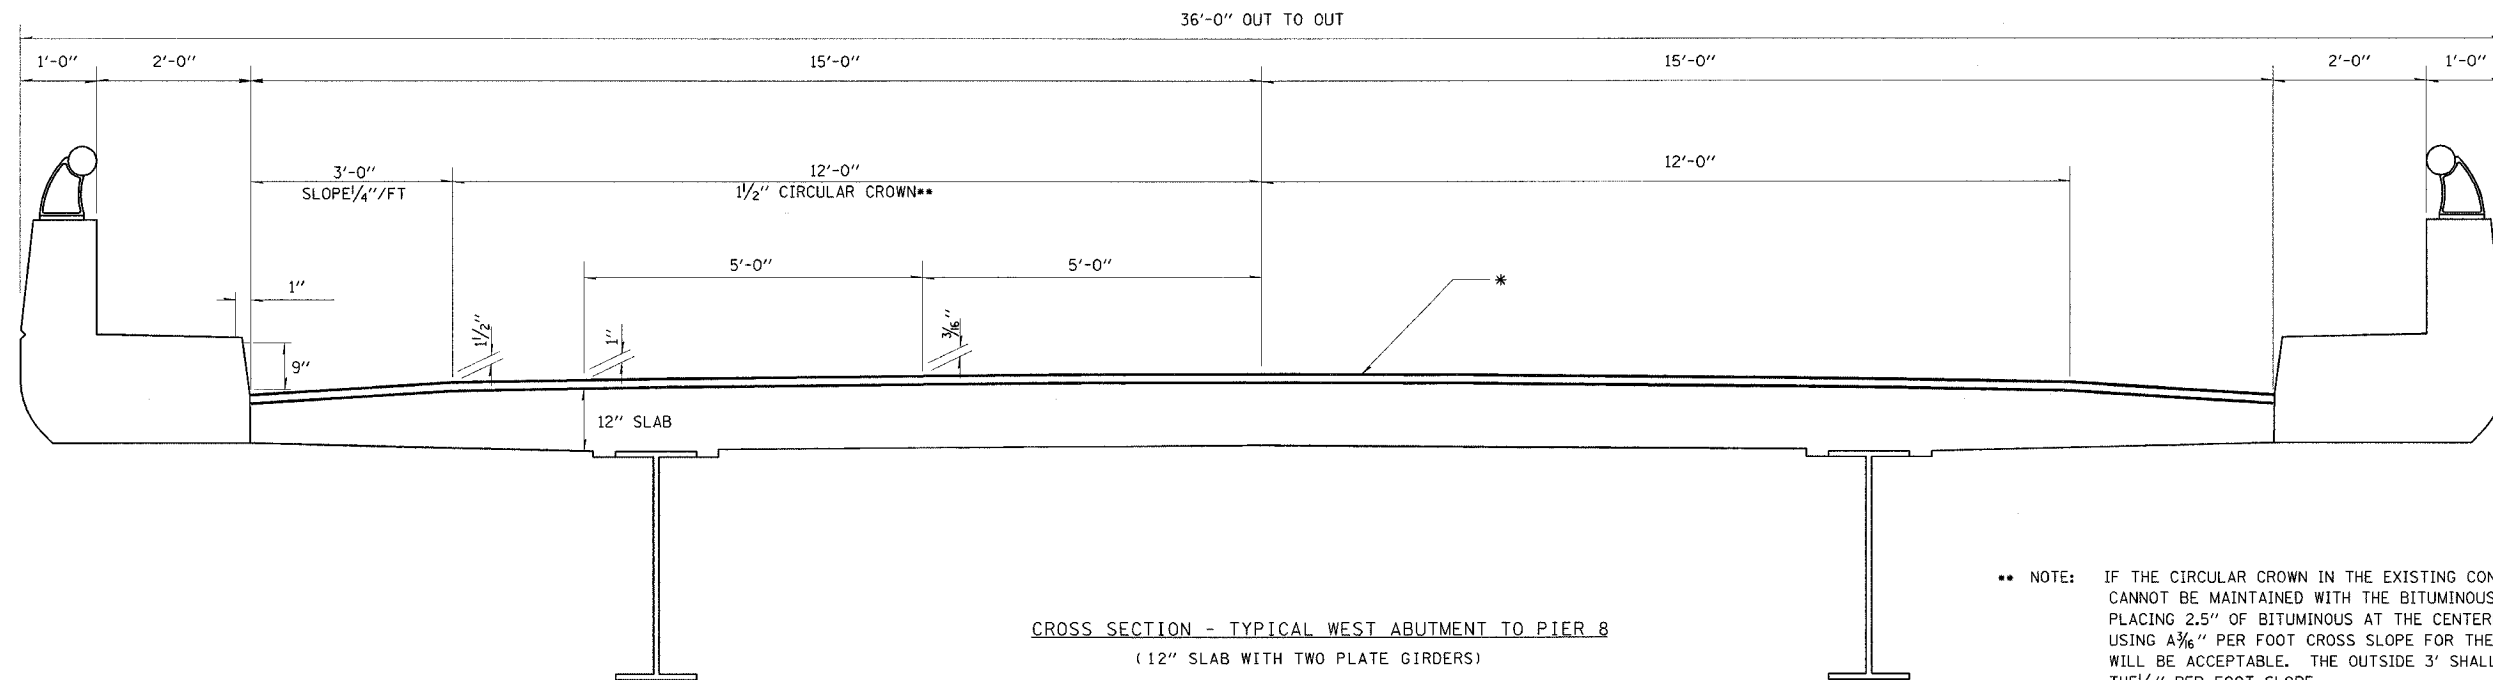

* EXISTING MICRO-SURFACING AND 2" BITUMINOUS SURFACE COURSE WITH WATERPROOFING MEMBRANE SYSTEM. PROPOSED 2" POLYMERIZED BITUMINOUS CONCRETE SURFACE COURSE WITH WATERPROOFING MEMBRANE SYSTEM.

REVISIONS	
NAME	DATE

ILLINOIS DEPARTMENT OF TRANSPORTATION

TYPICAL SECTIONS

SCALE: VERT. DATE
HORIZ. DATE

DRAWN BY
CHECKED BY